






Event Lawn Floor Plan

Not to Scale
For Identification Only

-  Power Socket (13A)
-  Parterre
-  Tree
-  Stone Bench

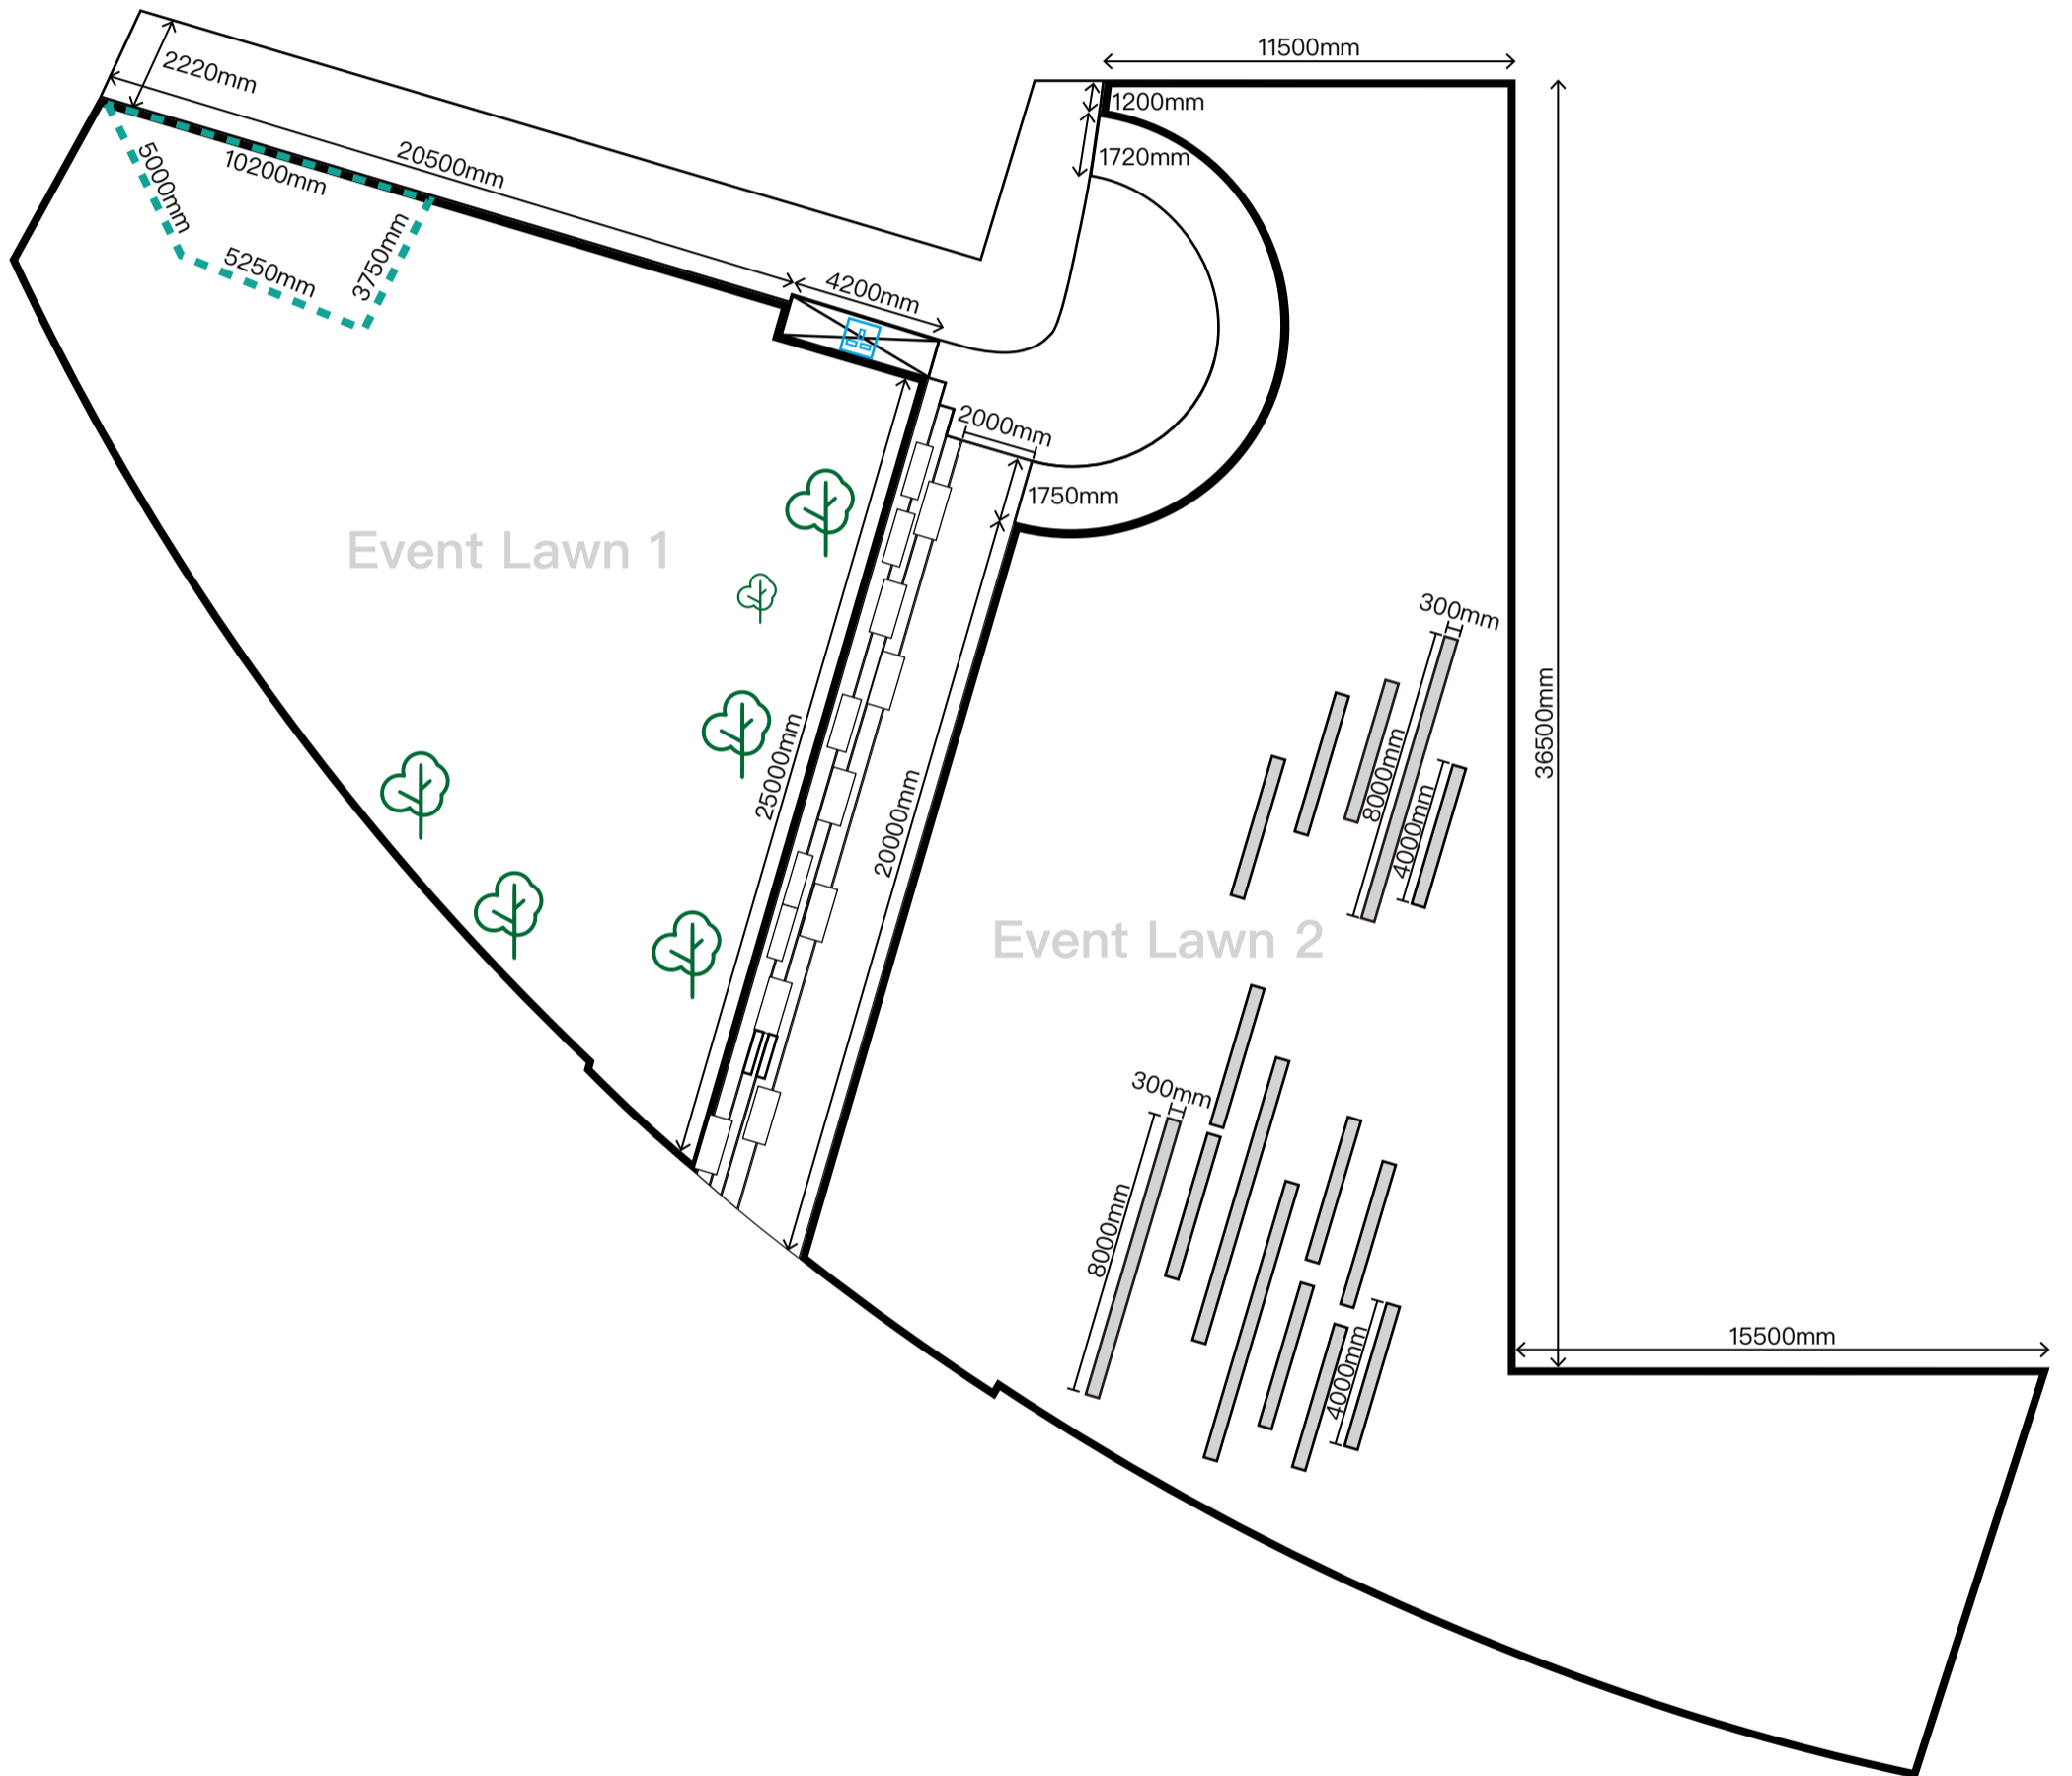

QUARRYSIDE
舍區