




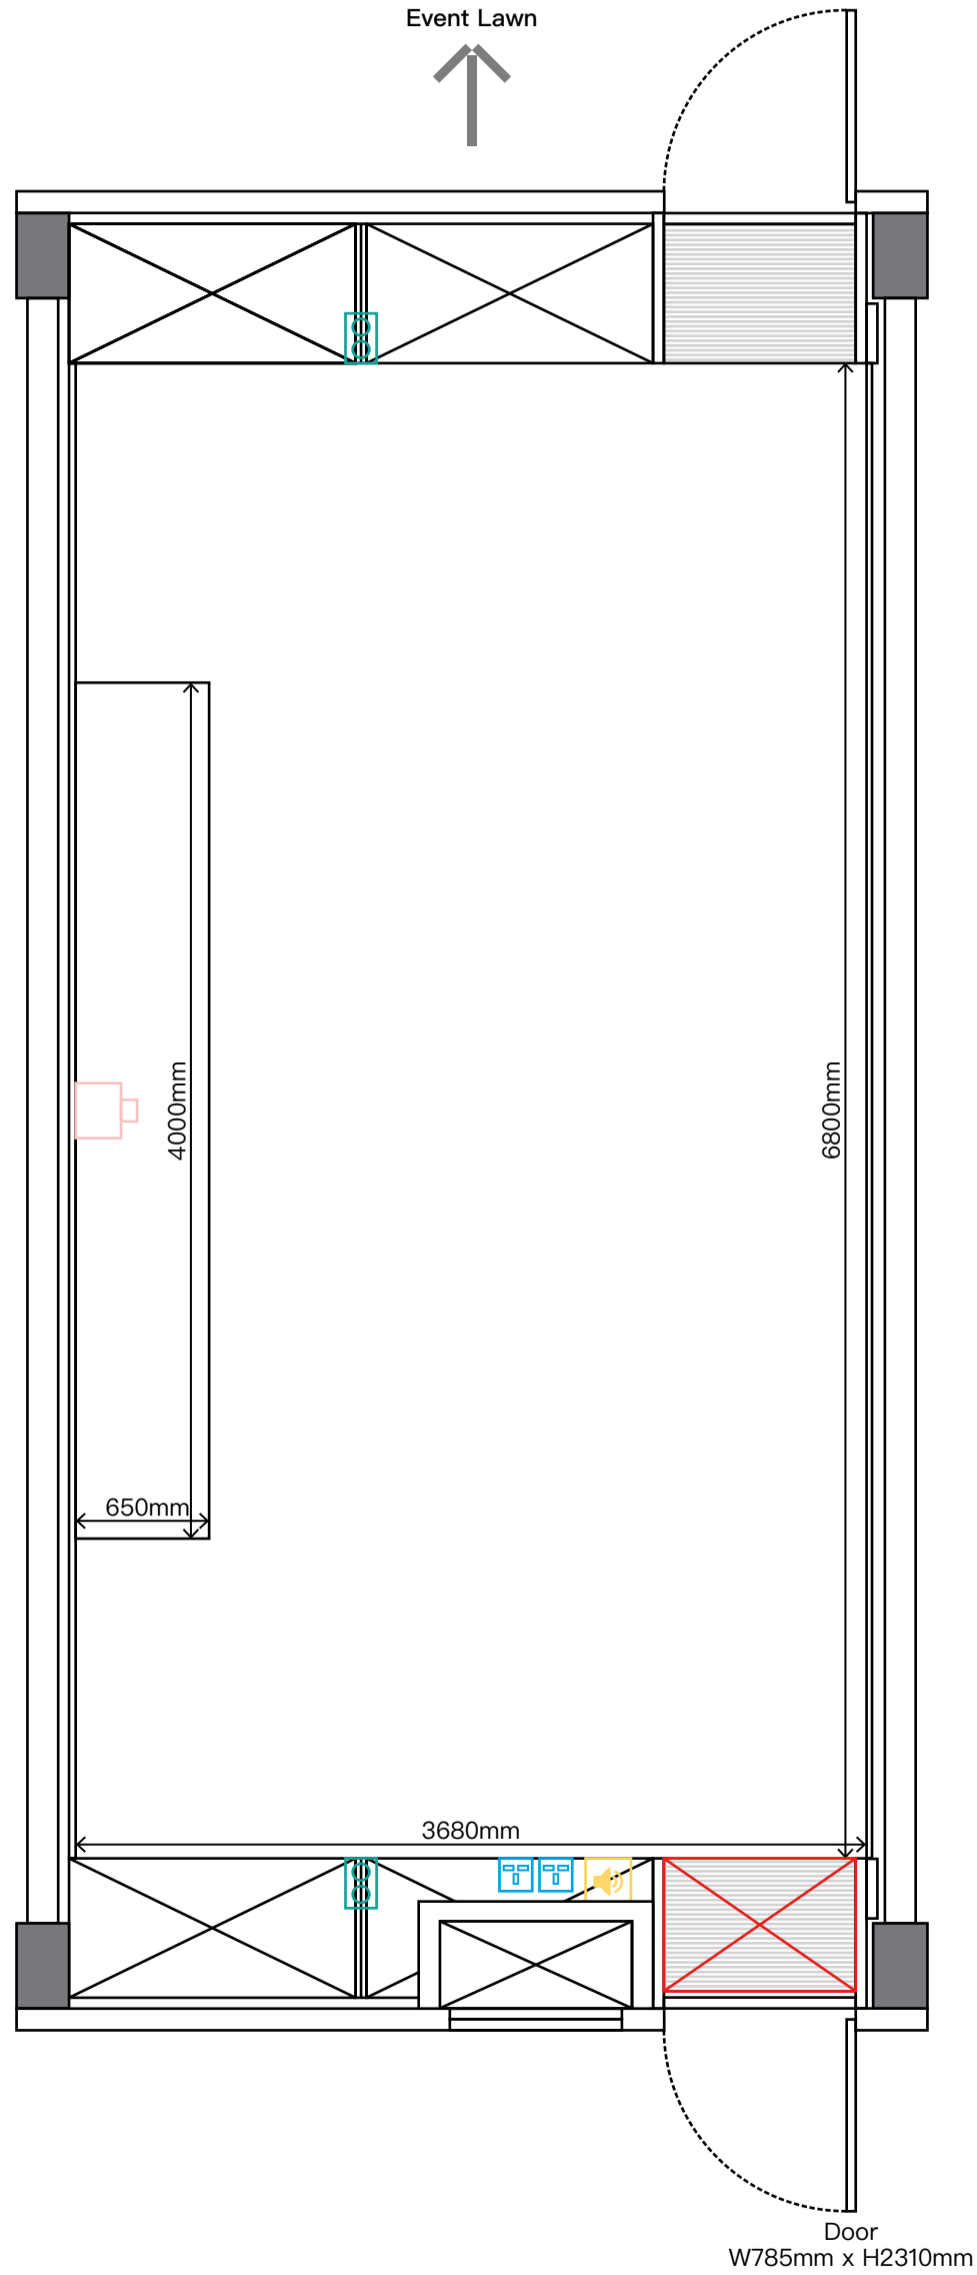


Not to Scale  
For Identification Only

# Workshop Space Floor Plan

-  Power Socket (13A)
-  Speaker
-  Projector
-  Emergency Exit
-  Audio-visual system



QUARRYSIDE  
舍區